


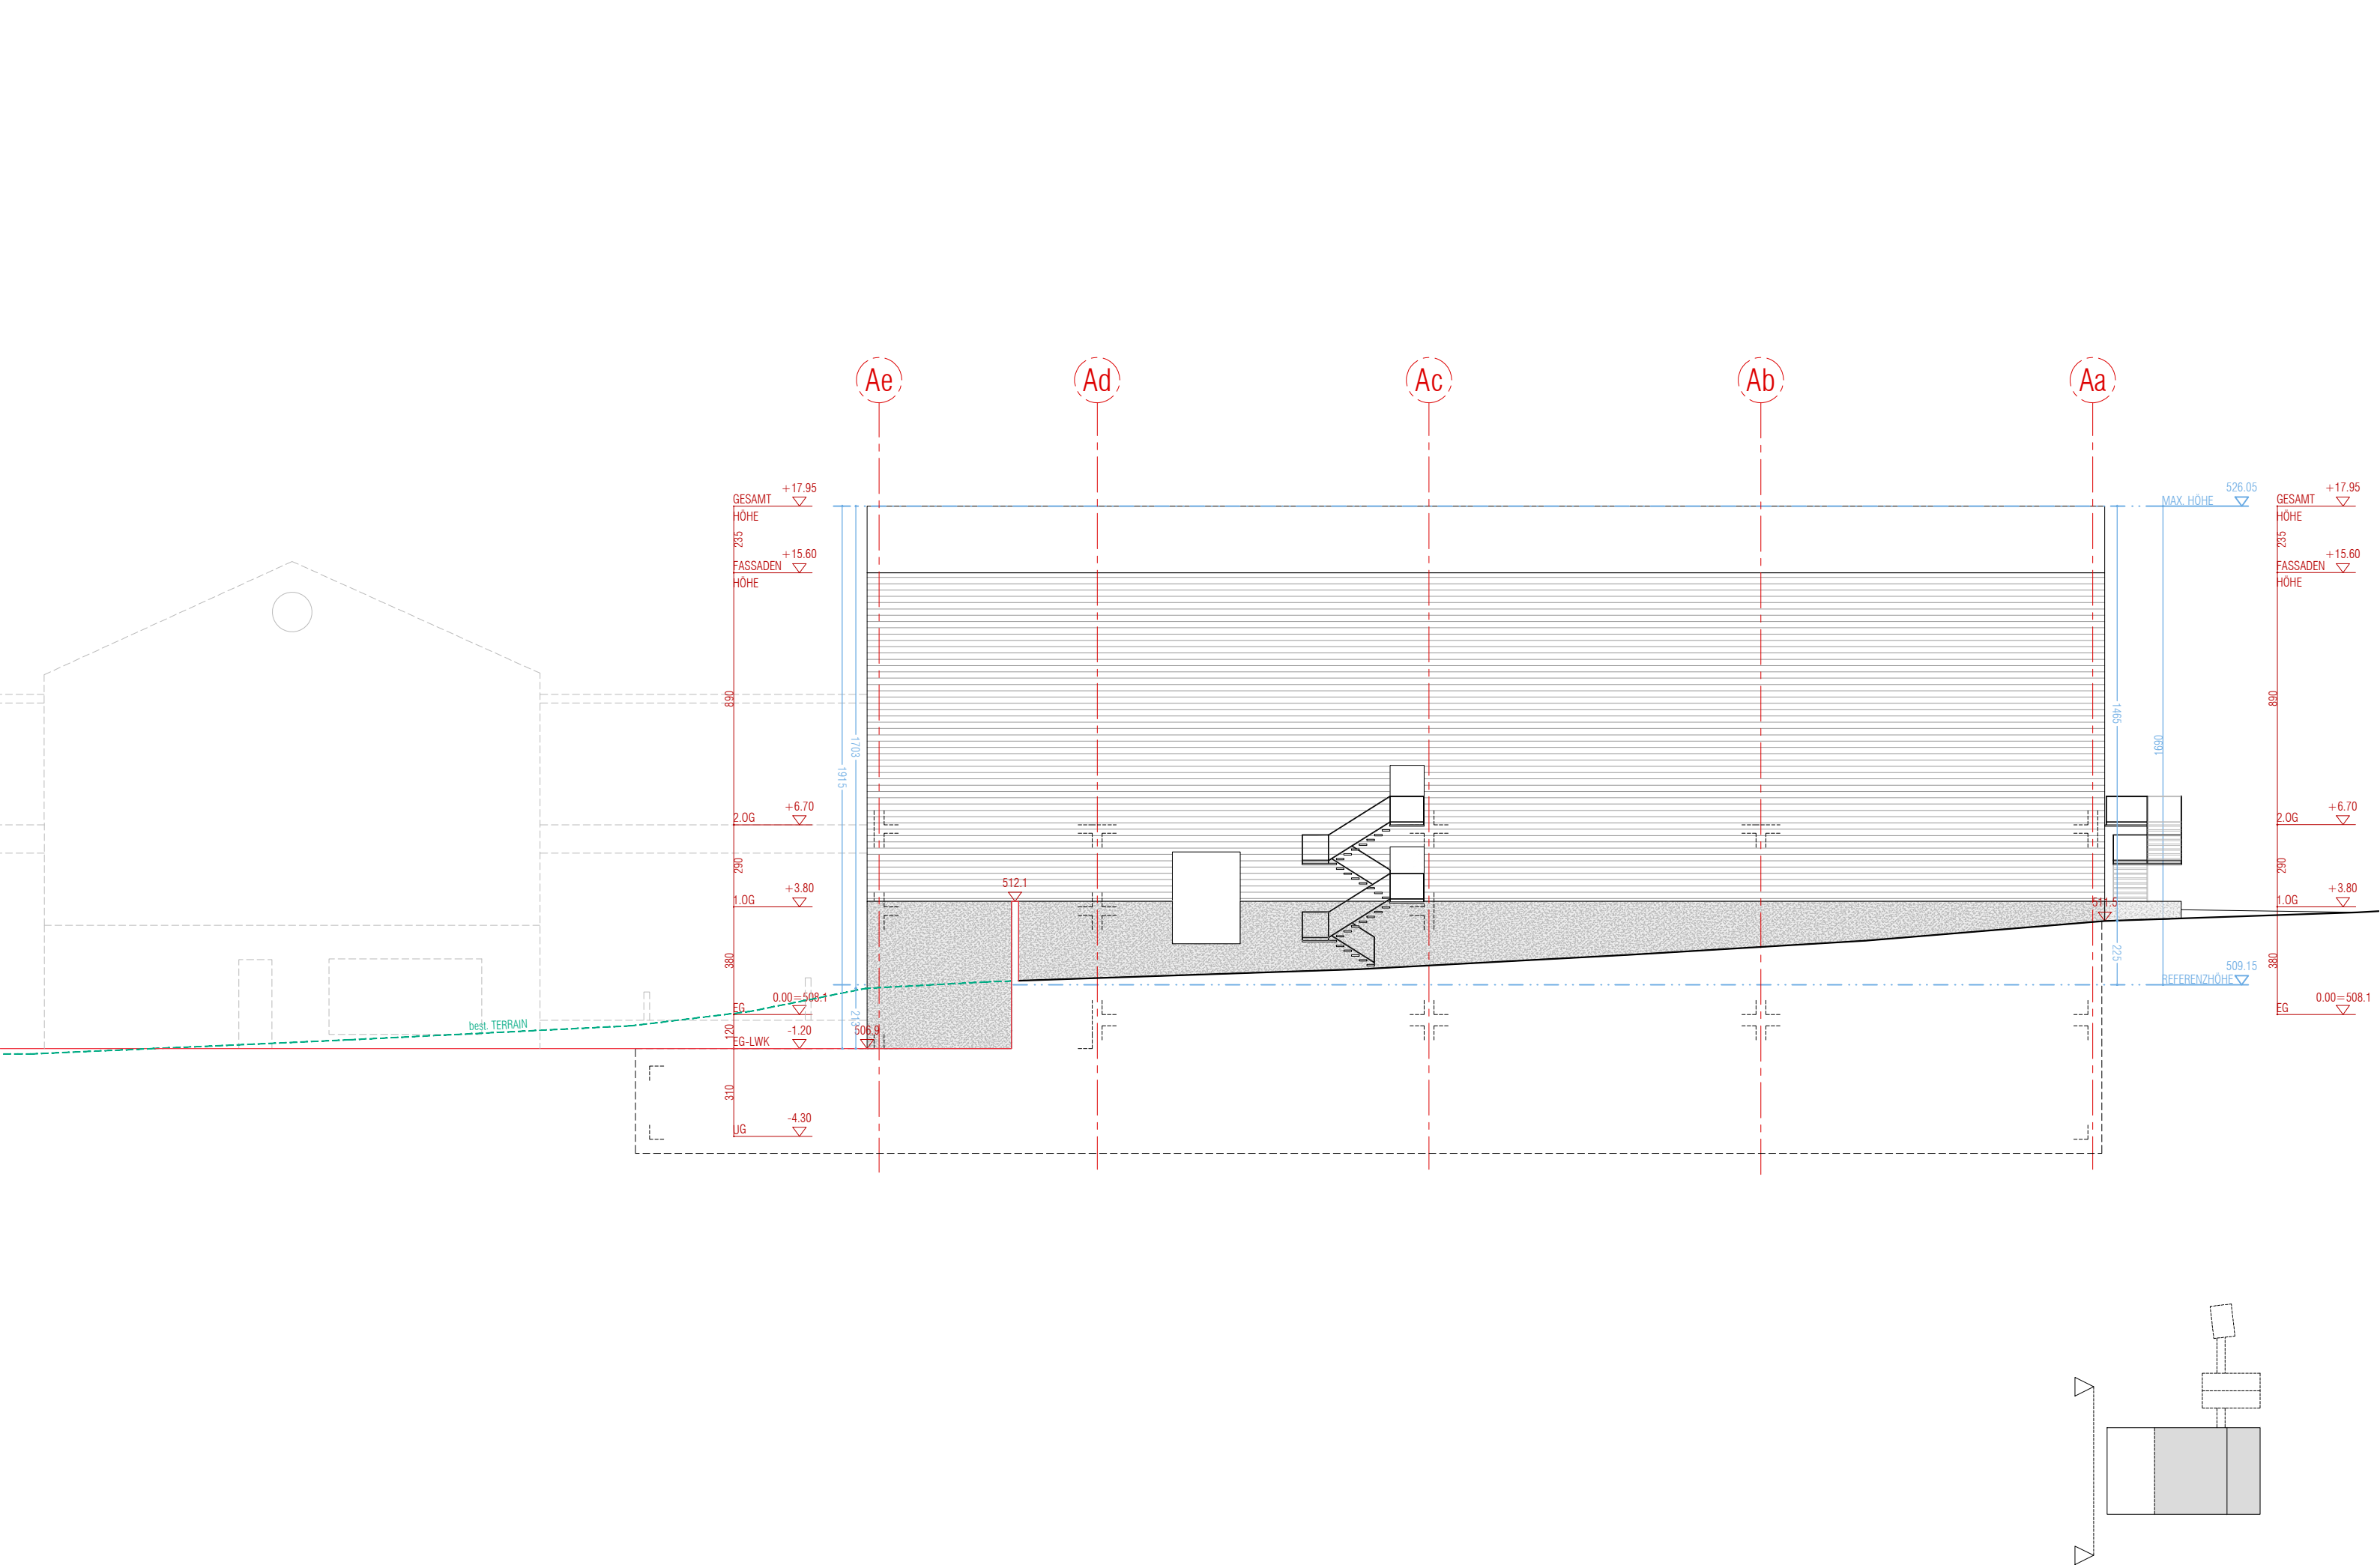

MOLKEREI BIEDERMANN - BISCHOF SZELL

architecture zopp+barbé

Architekt HTL SWB_BSA
Murbacherstrasse 25, CH-6003 Luzern
T. +41 41 420 47 03 / M. +41 79 358 70 14

ANSICHT WEST - ETAPPE 1

BAUHERR

BIEDERMANN / EMMI

ARBEITSGANG

4.21 RICHTPROJEKT

PLANNR

1.303

MASSSTAB

1:200

FORMAT

A3

INDEX

07

DATUM

08/09/2026