


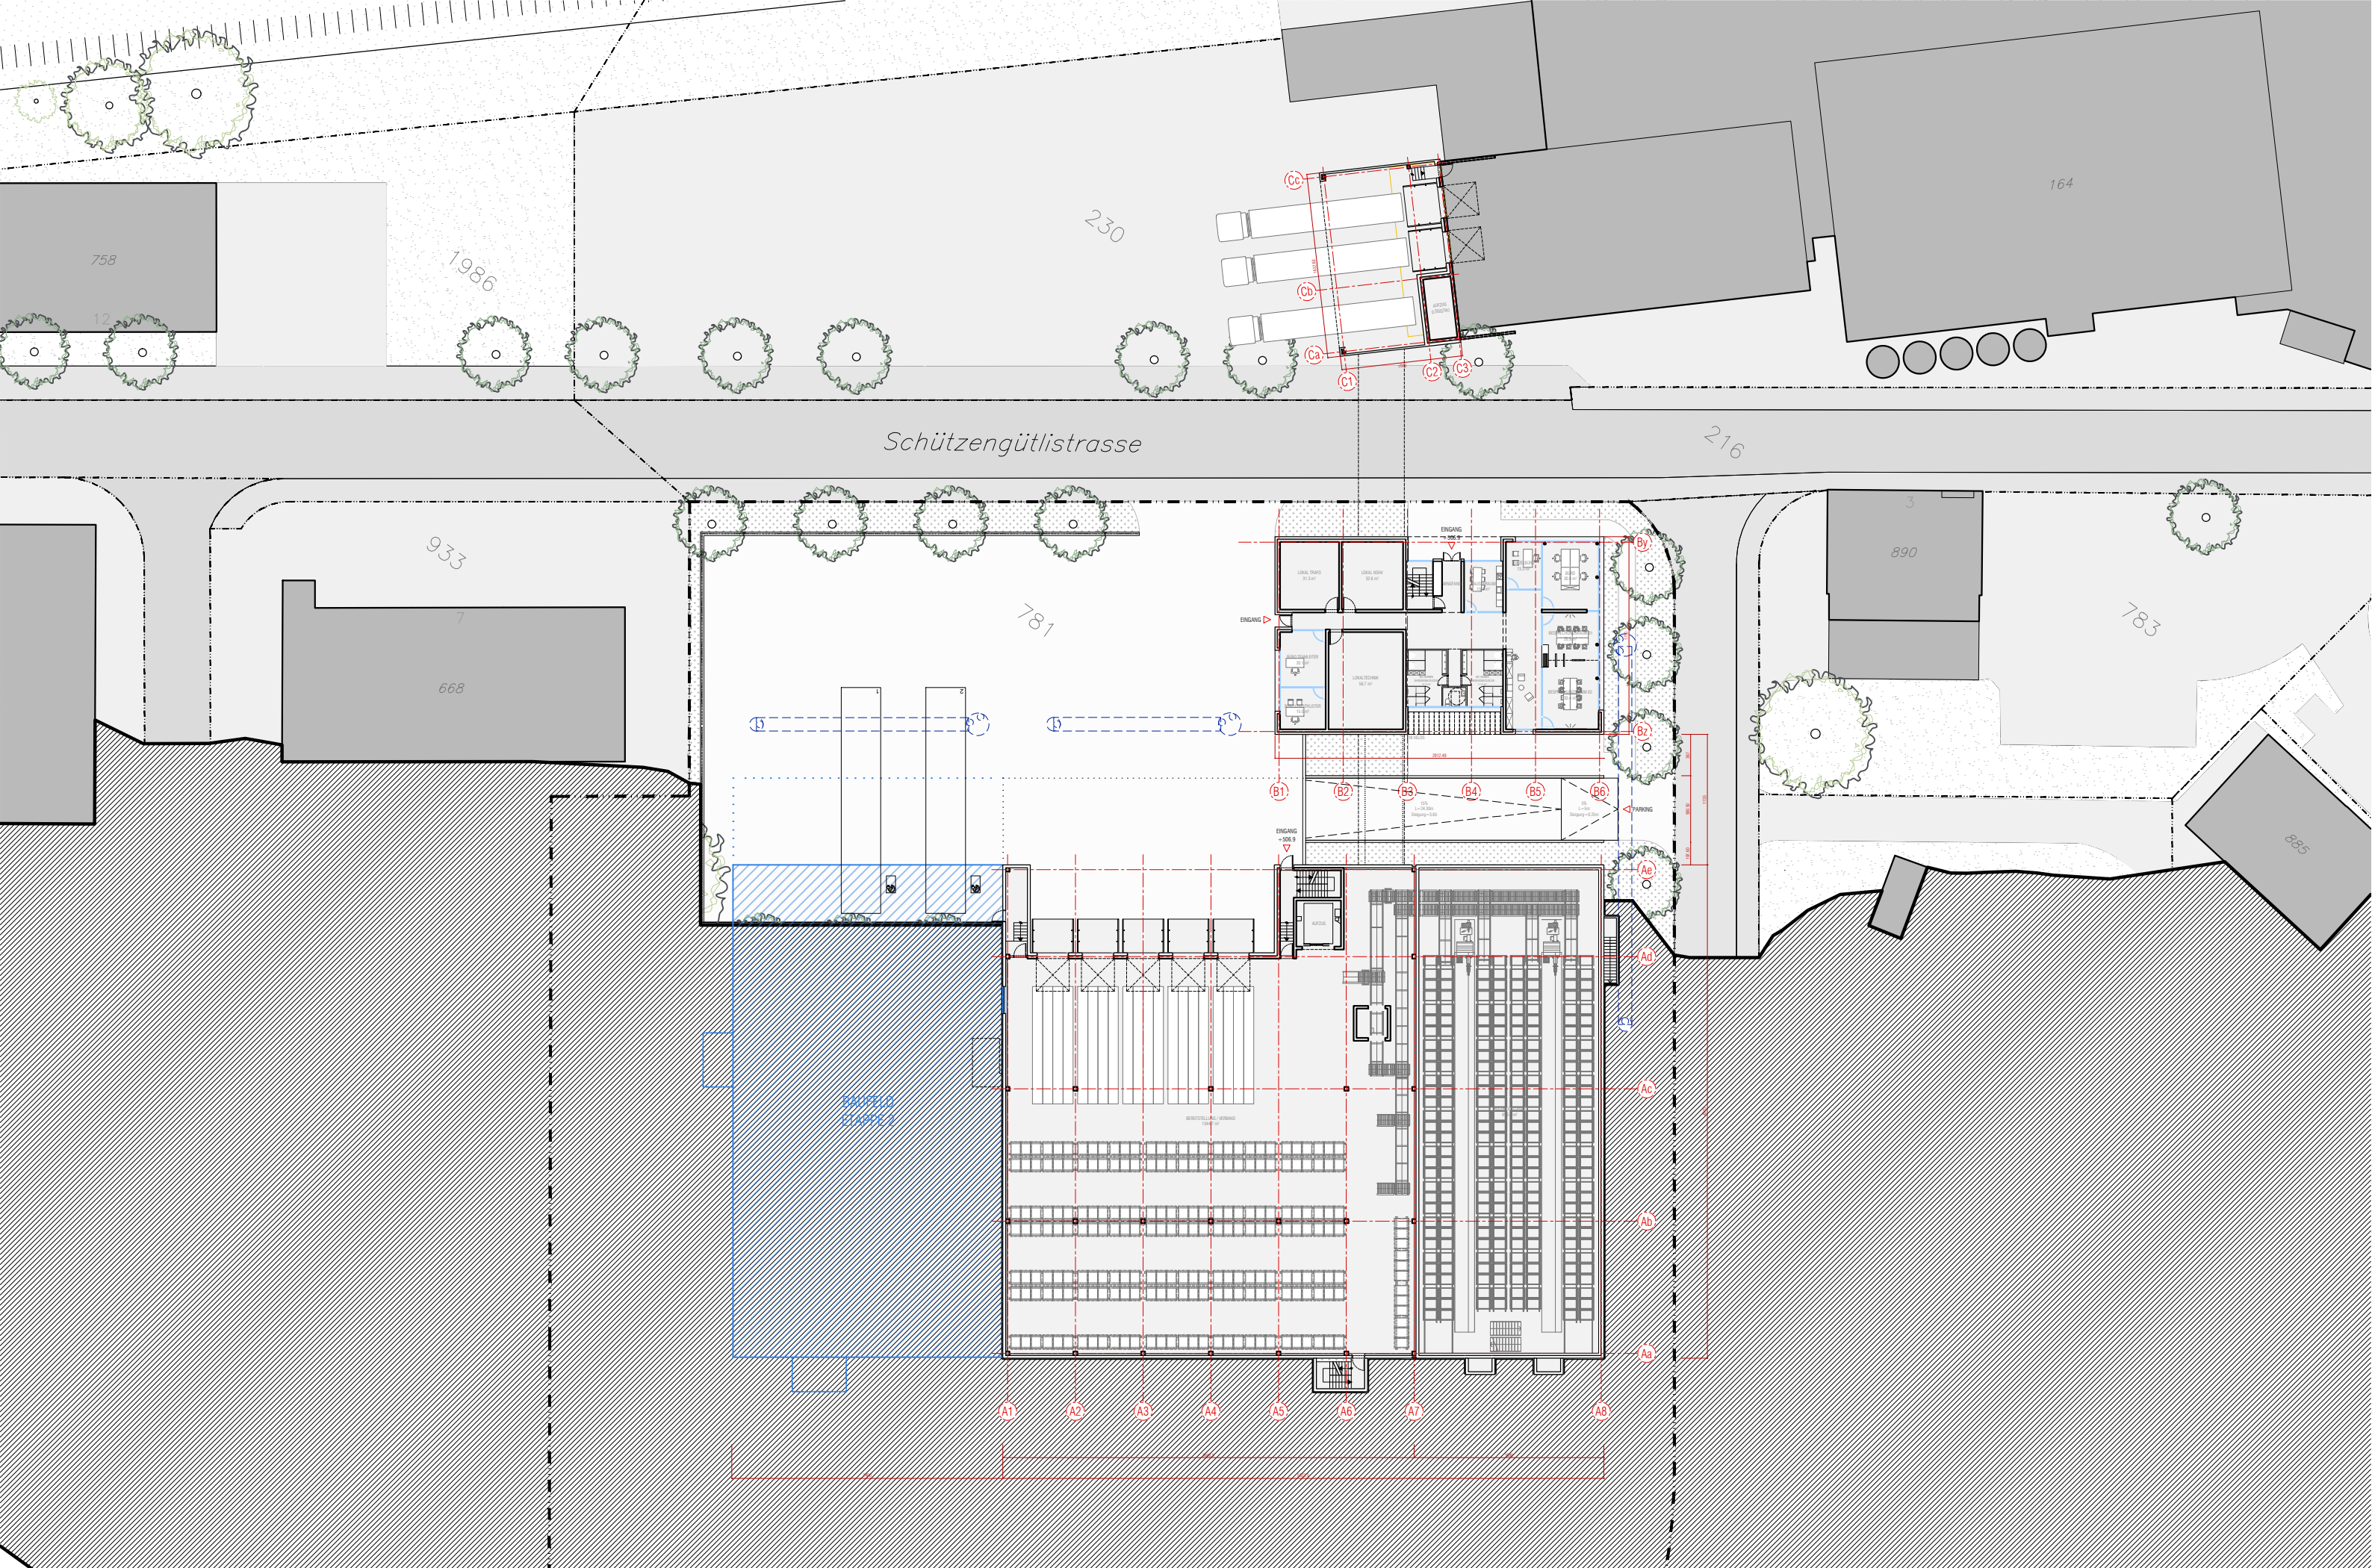

MOLKEREI BIEDERMANN - BISCHOF SZELL

architecture zopp+barbé

Architekt HTL SWB, BSA
Murbacherstrasse 25, CH-6003 Luzern
T. +41 41 420 47 03 / M. +41 79 358 70 14

ERDGESCHOSS - ETAPPE 1

BAUHERR

BIEDERMANN / EMMI

ARBEITSGANG

4.21 RICHTPROJEKT

PLANNR

1.102

MASSSTAB

1:500

FORMAT

A3

INDEX

06

DATUM

28/04/2026

